

AAHAR - 2016


HALL NO. -18 (LOWER)

MARCH 15 - 19, 2016

FOOD, FOOD INGREDIENTS AND ADDITIVES

AREA DETAIL

	I.T.P.O.	ARCHII	APEDA	TOTAL

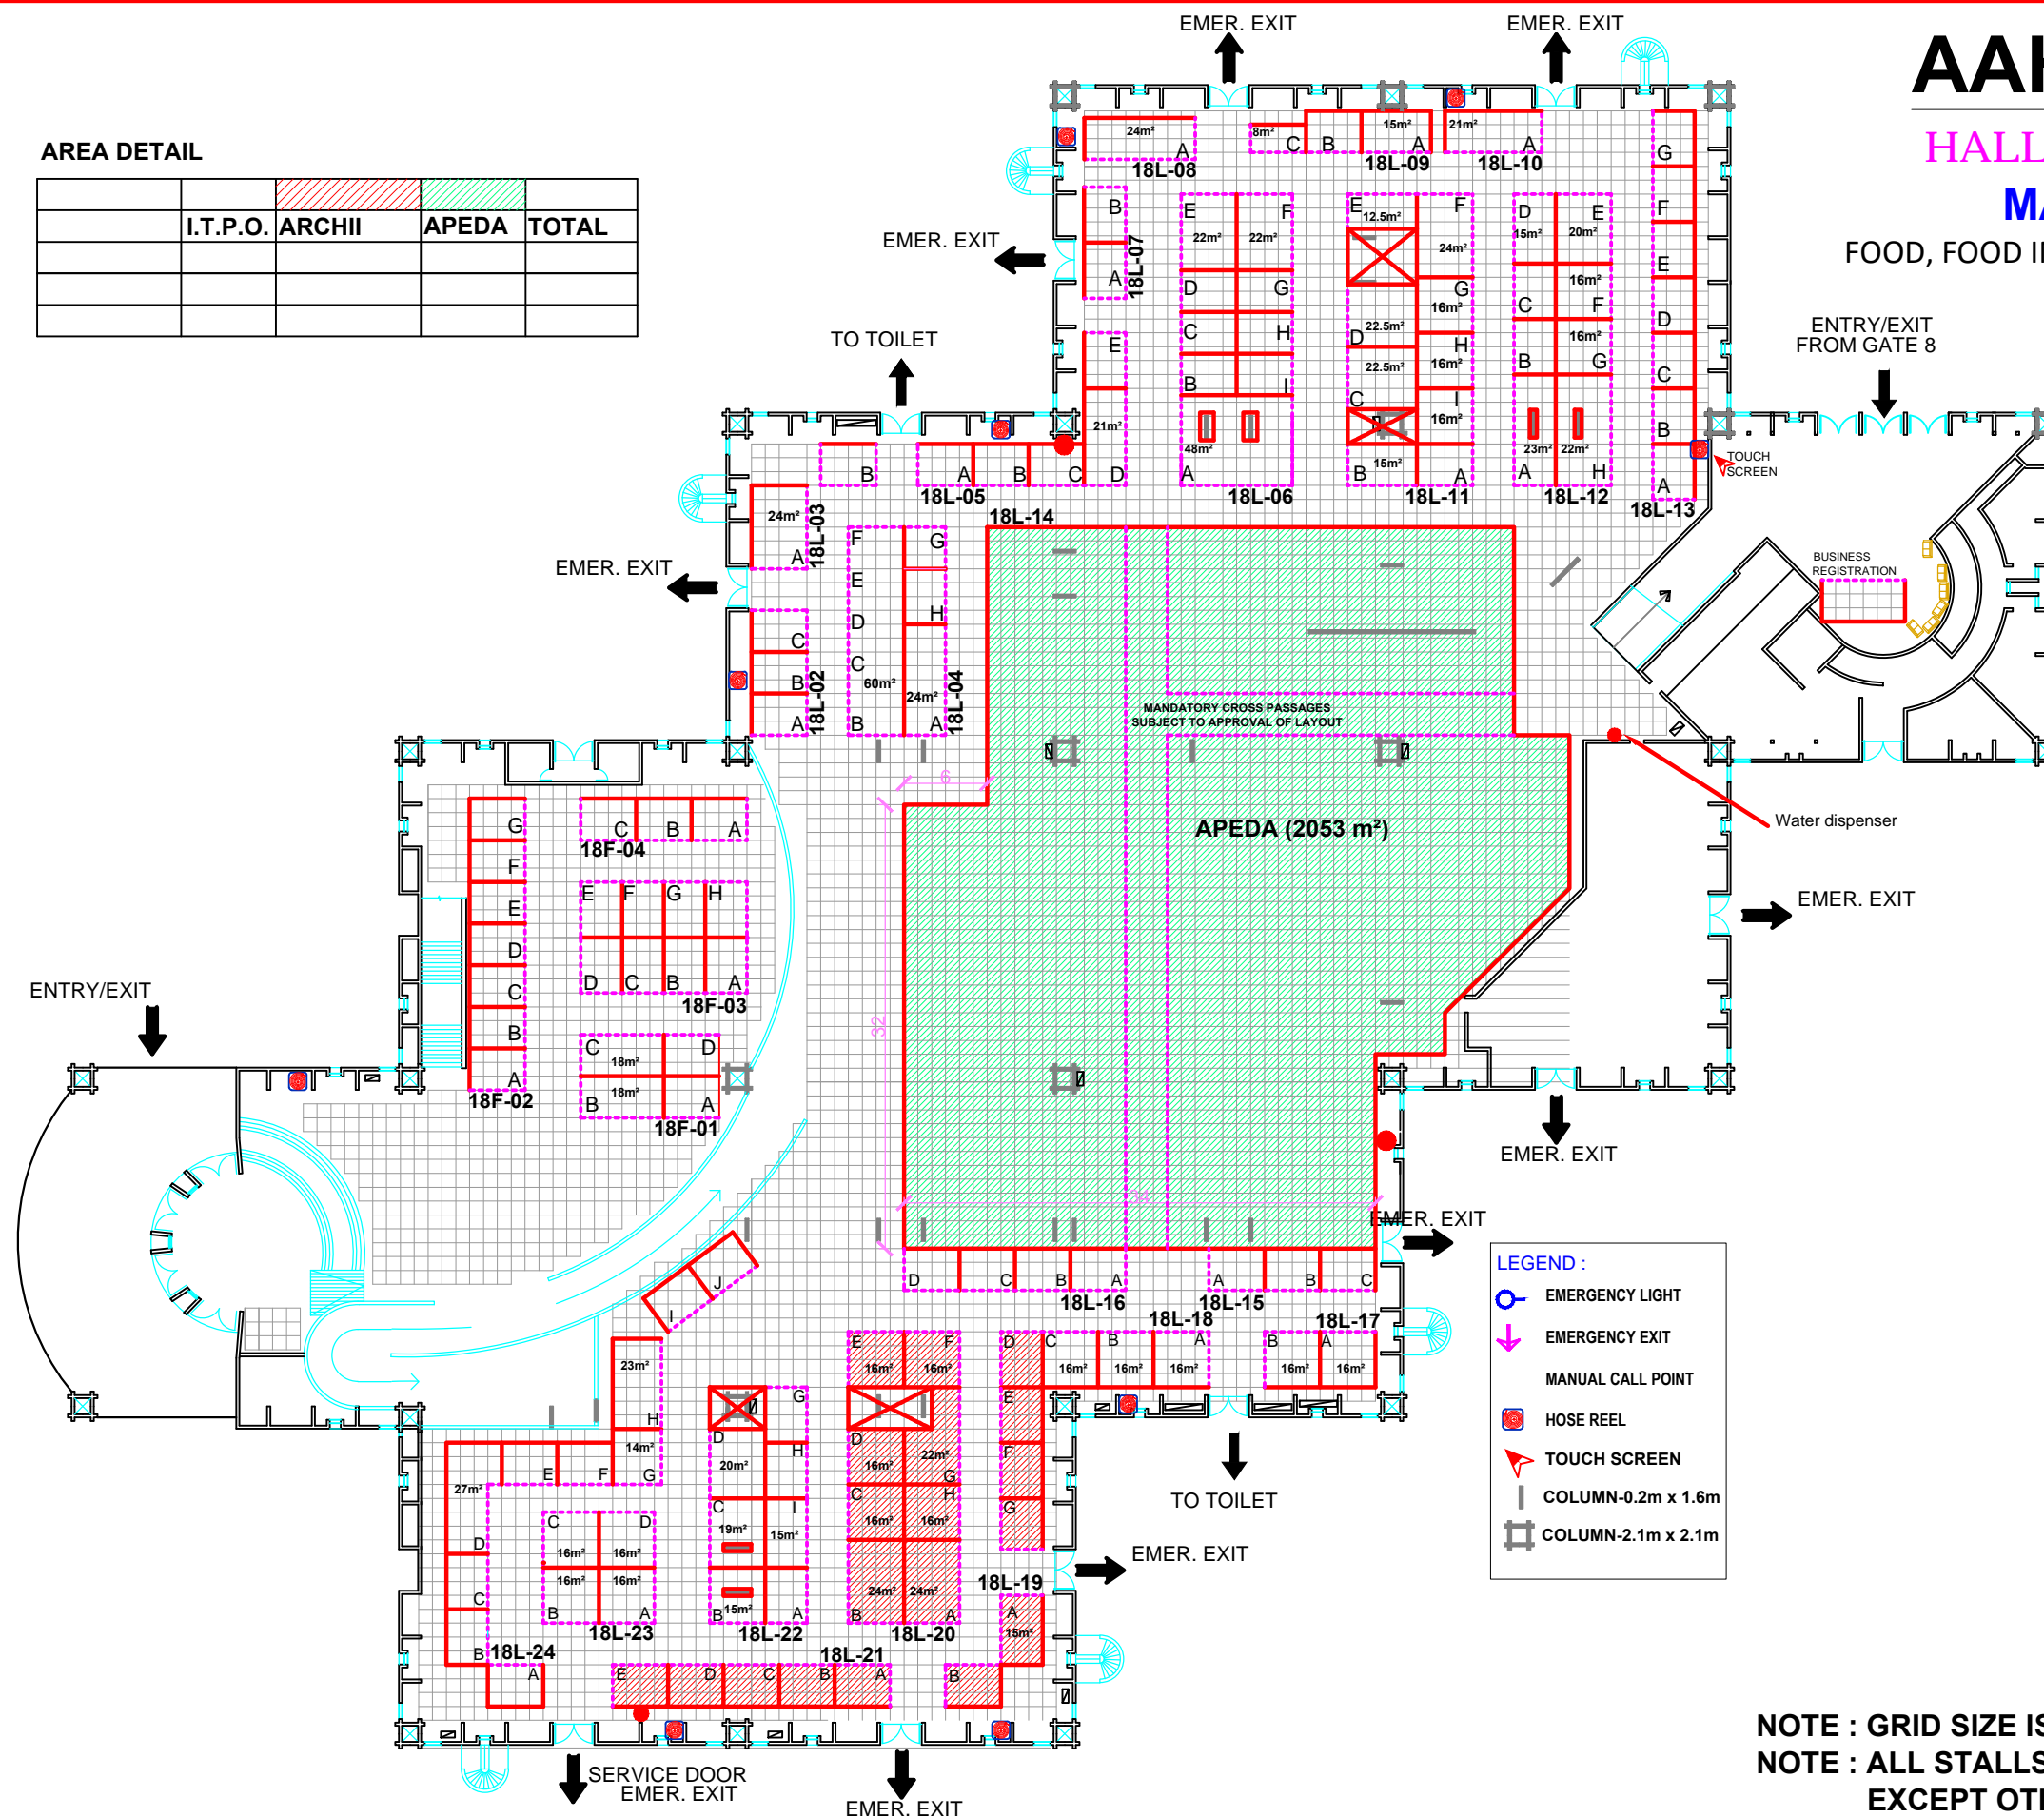

INDIA TRADE PROMOTION ORGANISATION
 ARCHITECTURE DEPARTMENT
 PRAGATI MAIDAN, N. DELHI.

S. NO.	REVISION	DATE

SAURABH SHARMA
 3D MANAGER (ARCHITECTURE)
 PARMINDER KAUR
 MANAGER (ARCHITECTURE)
 BRJ LAL
 BY GEN. MANAGER (ARCHITECTURE)

DATE: 30.09.2015
 SCALE: FIT TO PAPER
 DRAWING NO: AAI-2016-H-18(L)
 NORTH: N

