

# AAHAR - 2015

Hall No. 18, Lower

MARCH 10-14, 2015


FOOD, FOOD INGREDIENTS AND ADDITIVES

LEGEND:

- EMERGENCY LIGHT
- EMERGENCY EXIT
- MANUAL CALL POINT
- HOSE REEL
- TOUCH SCREEN
- COLUMN-0.2m x 1.6m
- COLUMN-2.1m x 2.1m

LEGEND:

- APEDA
- ITPO
- ARCH

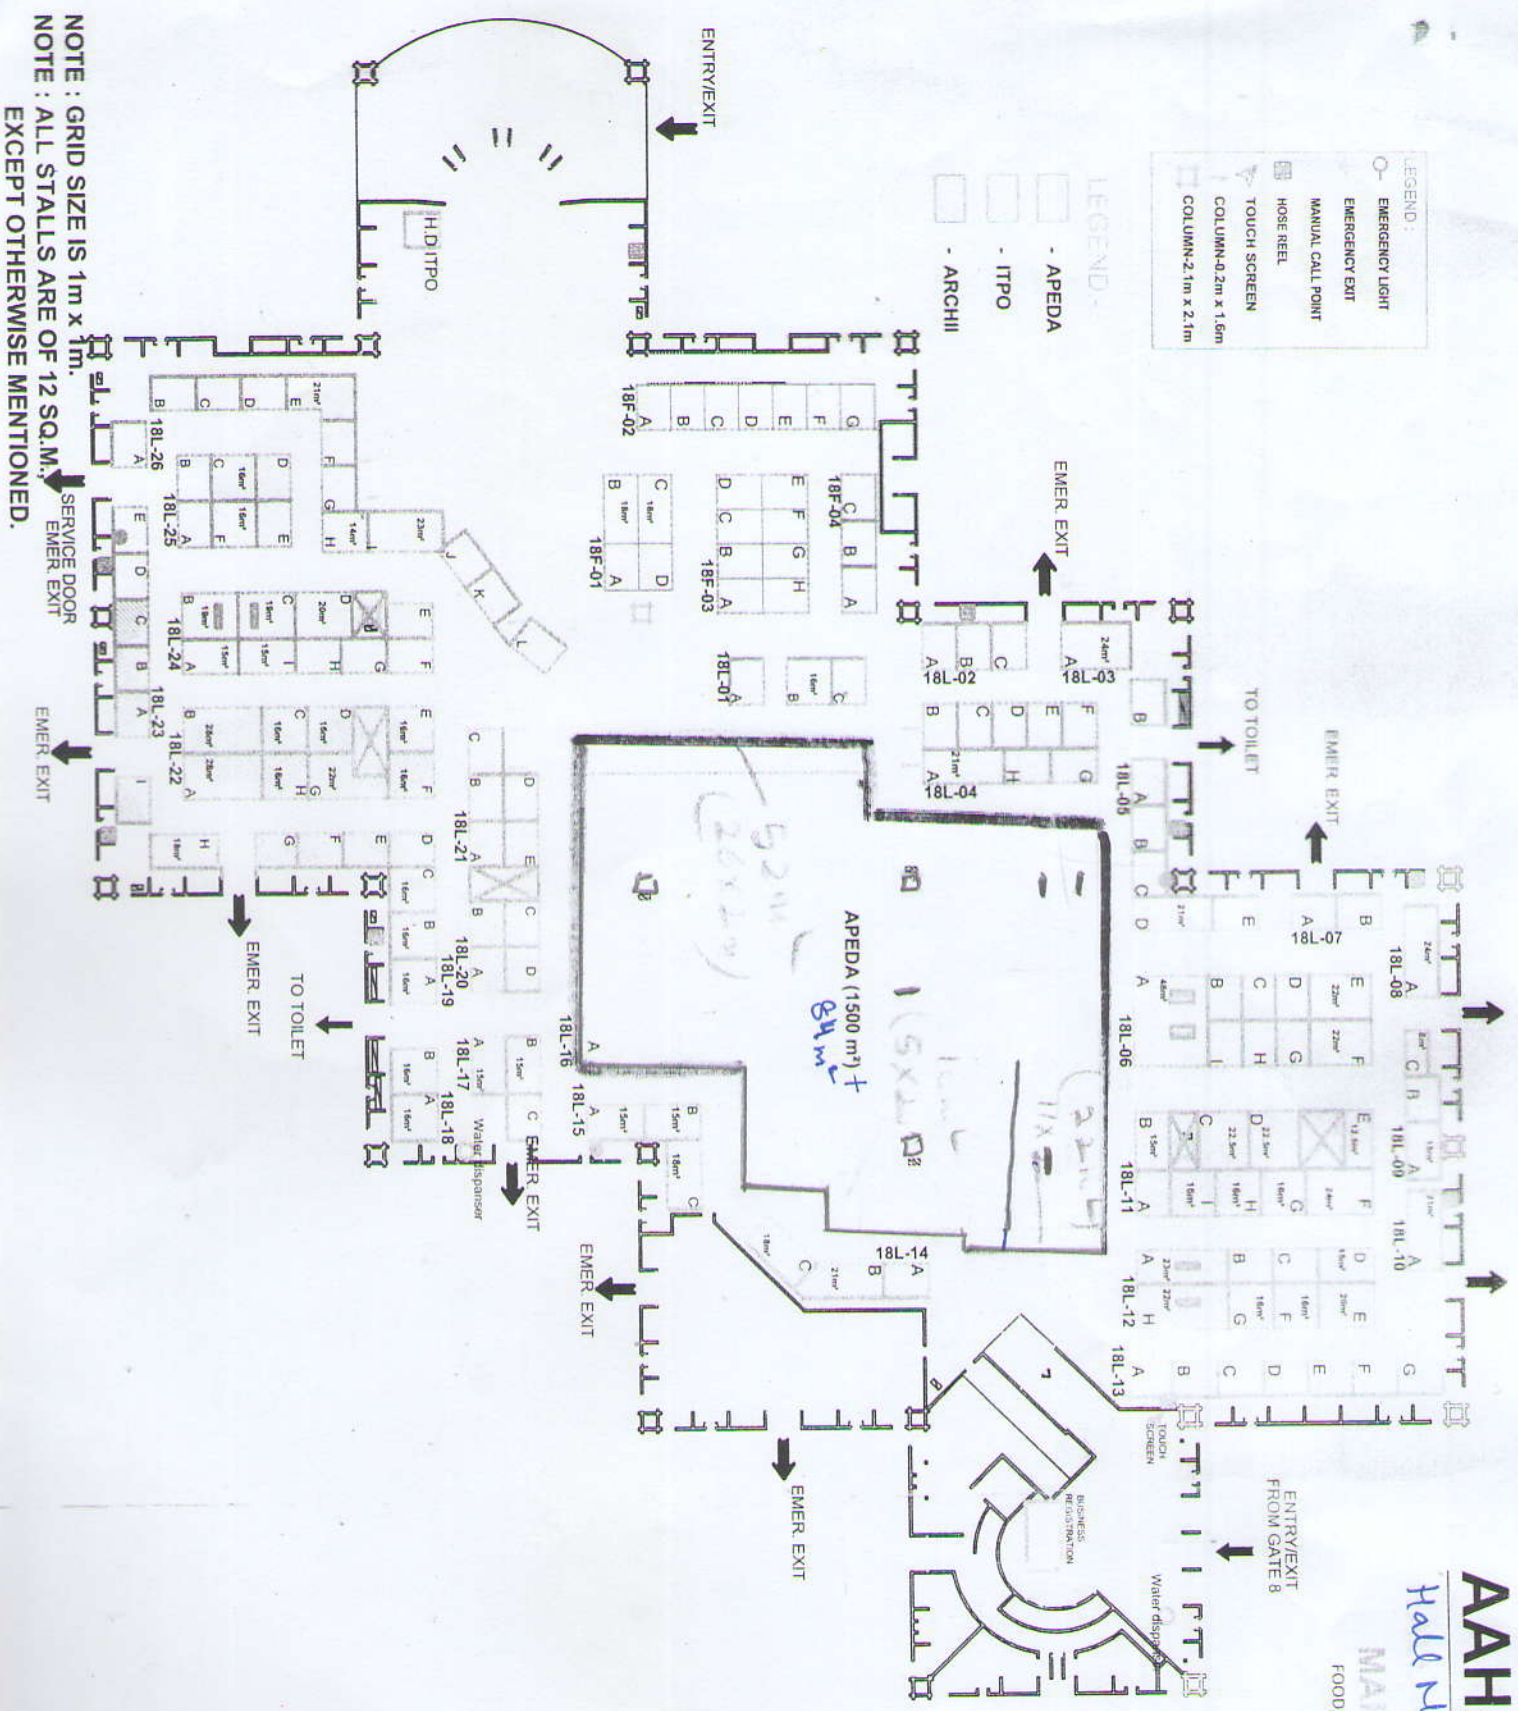

NOTE: GRID SIZE IS 1m x 1m.  
 NOTE: ALL STALLS ARE OF 12 SQ.M.  
 EXCEPT OTHERWISE MENTIONED.