


5-7 DECEMBER 2024
YASHOBHOOMI(IICC), DWARKA
NEW DELHI

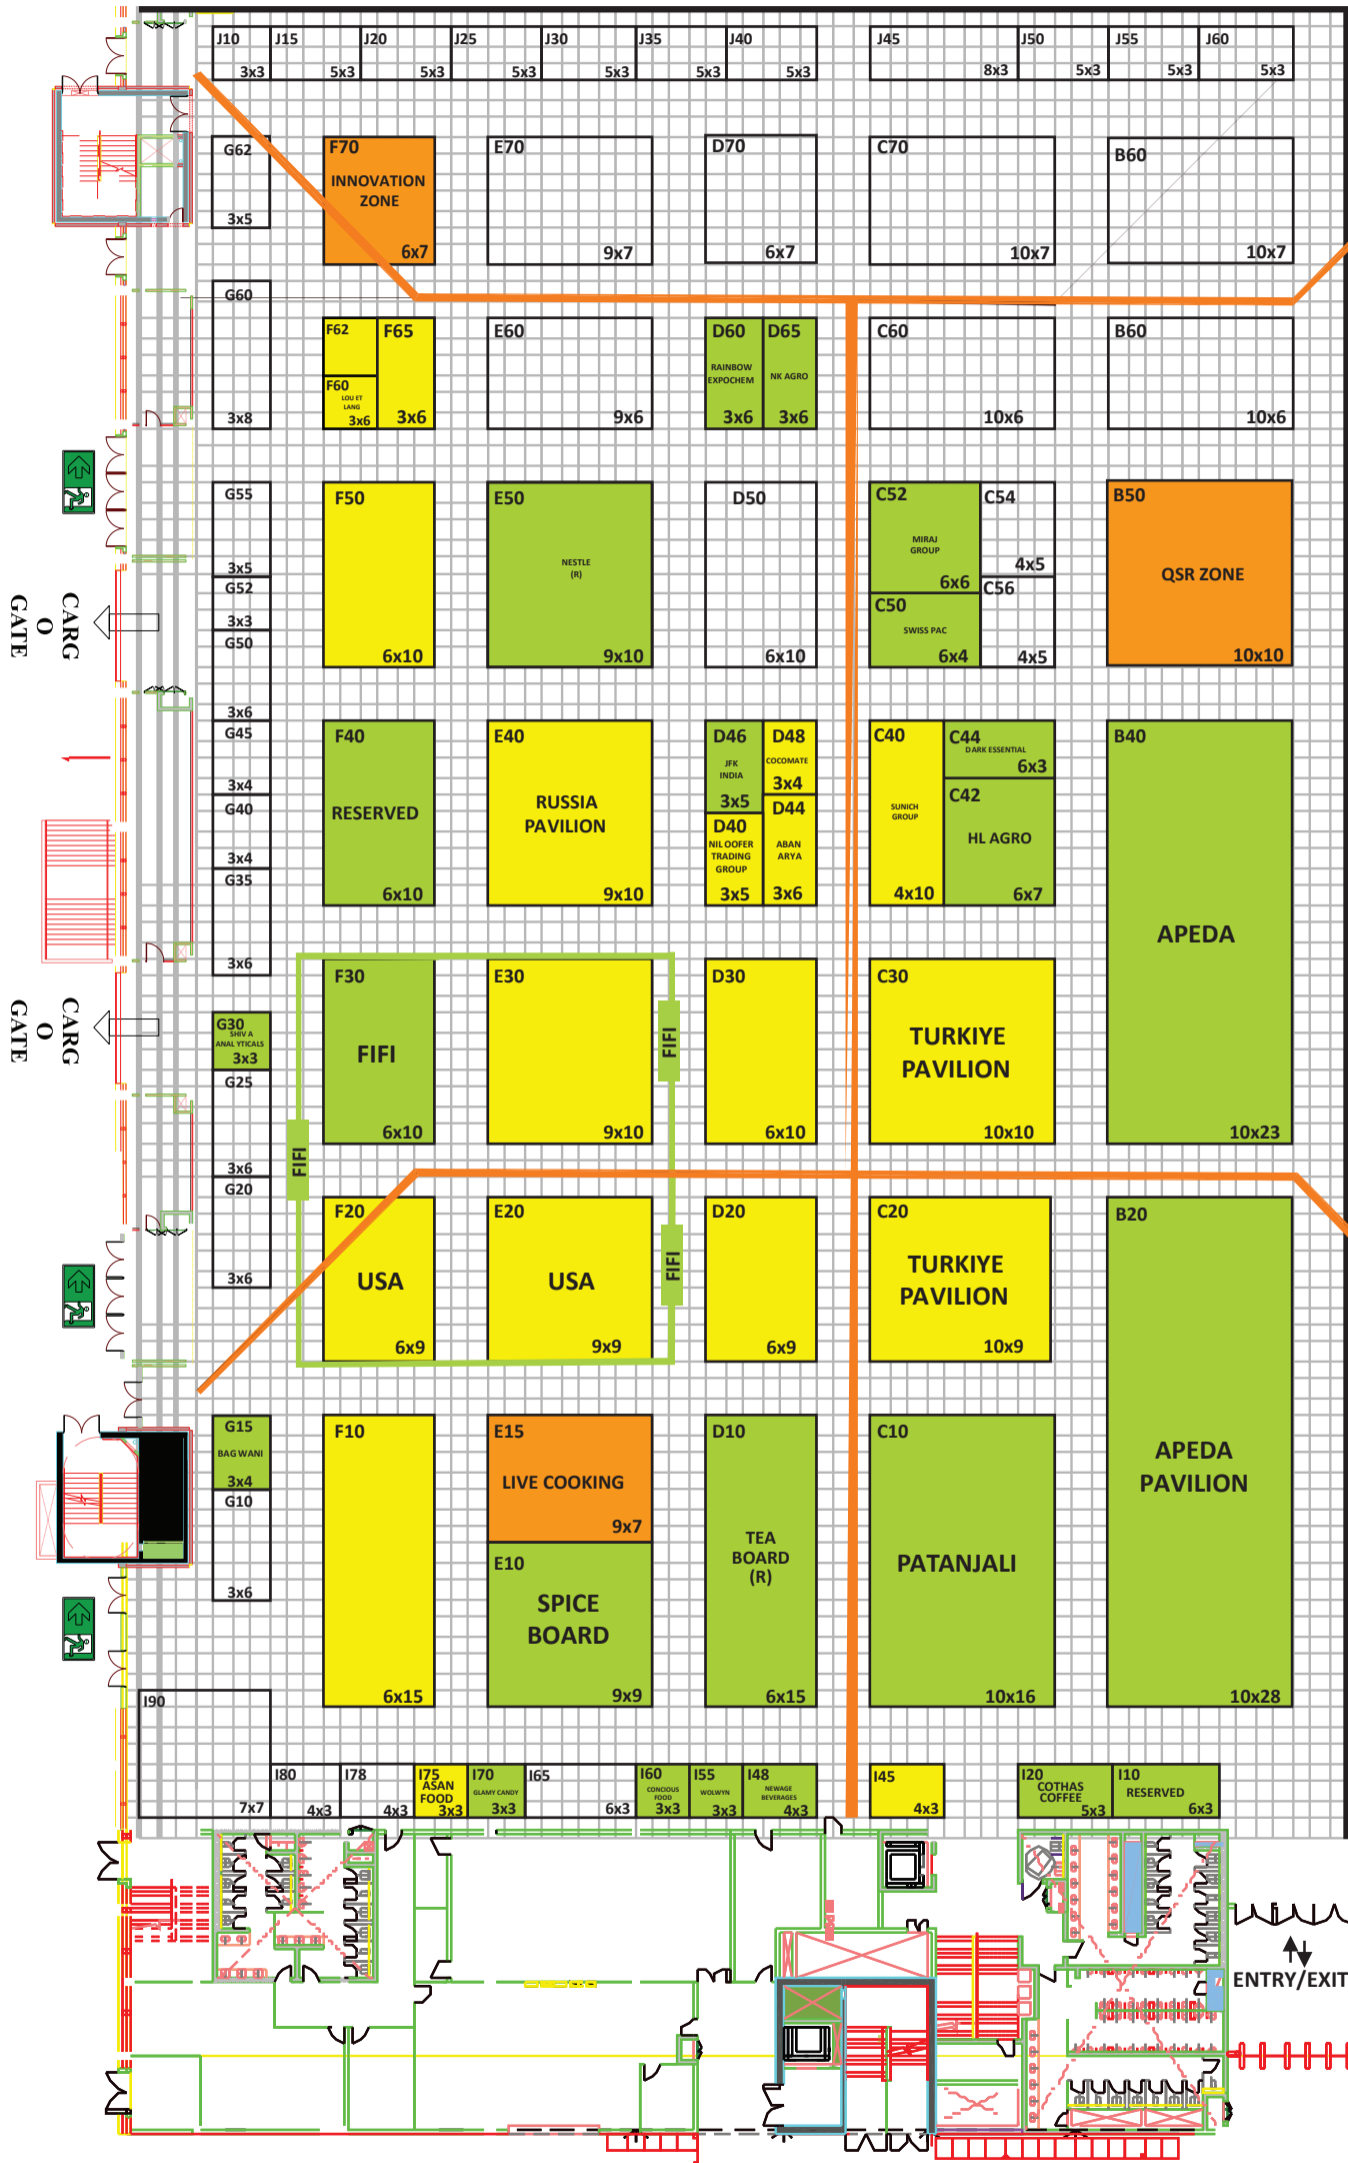

LEGEND

- ELECTRICAL PANEL(1.0m passage)
- HOSE REEL(1x3 m passage)
- EMERGENCY LIGHT
- EMERGENCY EXIT(blockage free)
- MANUAL CALL POINT(1.0 m passage)
- NC - NO CONSTRUCTION ZONE
6.0m IN FRONT OF ALL ENTRY/ EXIT
- 1.0m PASSAGE TO BE LEFT ALLAROUND
- HYDRANT BOX

FLOOR PLAN SUBJECT TO CHANGE

- ACTIVITIES
- INTERNATIONAL PAVILION/PARTICIPANTS
- INDIAN PARTICIPANTS
- SIAL TECH
- AVAILABLE

FOYER

REGISTRATION
COUNTER