


AAHAR - 2014

HALL NO. -18 (LOWER)

MARCH 10 - 14, 2014

FOOD, FOOD INGREDIENTS AND ADDITIVES

INDIA TRADE PROMOTION ORGANISATION
ARCHITECTURE DEPARTMENT
PRAGATI MAIDAN, N. DELHI.

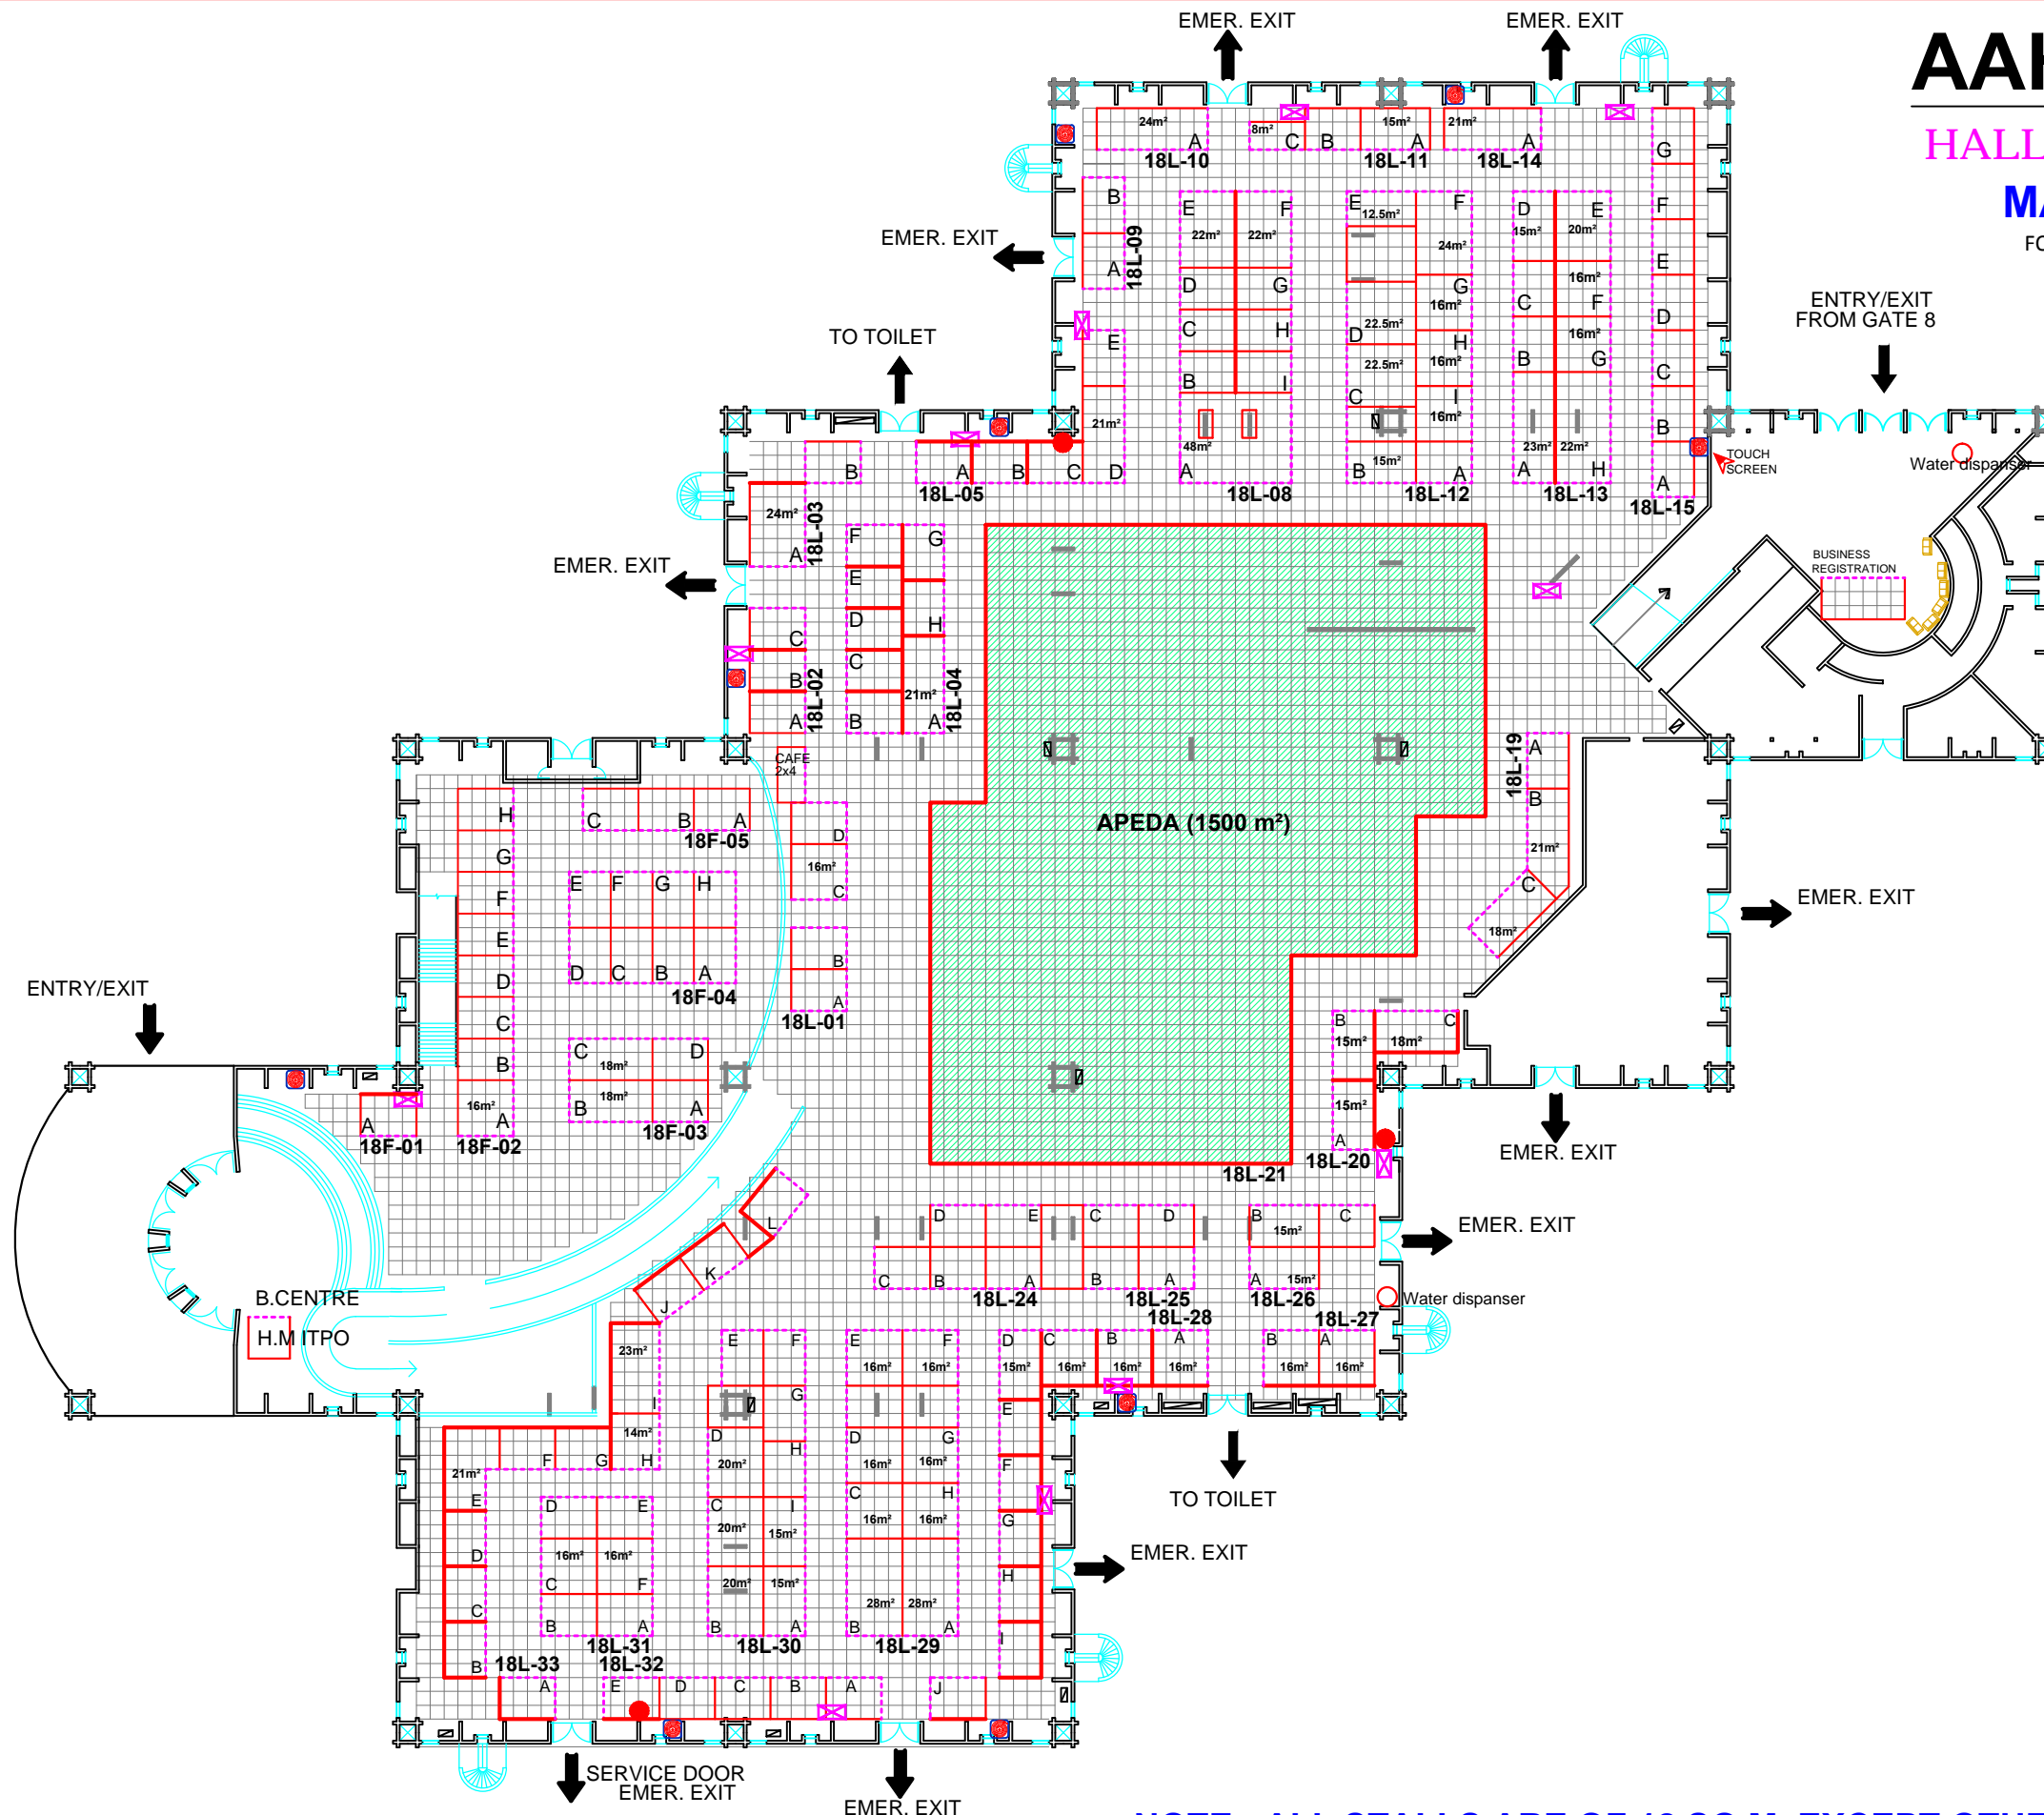


- LEGEND :
- EMERGENCY LIGHT
 - EMERGENCY EXIT
 - MANUAL CALL POINT
 - HOSE REEL
 - TOUCH SCREEN

- LEGEND:-
- APEDA
 - ITPO

NOTE : ALL STALLS ARE OF 12 SQ.M. EXCEPT OTHERWISE MENTIONED.

T. NO.	APEDA AREA ALLOTTED, AS REQ. BY SM/USGI.	12.12.2013	DATE
REVISION			
SAURABH SHARMA SR. MANAGER (ARCHITECTURE)	PARINDER KAUR MANAGER (ARCHITECTURE)	BRILLAL SR. MANAGER (ARCHITECTURE)	

NORTH	
DRAWING NO.	AAH/2014/L-18/L
SCALE	FIT TO PAPER
DATE	18.09.2013

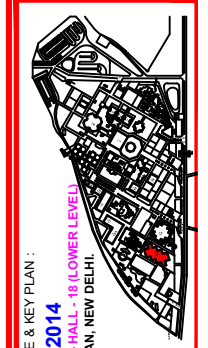

PROJECT TITLE & KEY PLAN :
AAHAR - 2014
LAYOUT PLAN - HALL - 18 (LOWER LEVEL)
PRAGATI MAIDAN, NEW DELHI.